



NOTE: ONLY ONE HOUSE
MAY BE BUILT UTILIZING
THE PLANS THAT ARE
DESIGNATED FOR THIS
CONTRACT JOB



P.O. BOX 5511 MARTINSVILLE, VA. 24115
1100 RIVES ROAD, MARTINSVILLE, VA. 24115
(276) 632-1100
FAX (276) 632-1181
WWW.NATIONWIDECUSTOMHOMES.COM


PLAN NAME: <i>HUNLEY WATERS - PLAN-C</i>			PURCHASER: <i>OLD MAN CONSTRUCTION</i>		
COLLECTION/SERIES: <i>TBD</i>			JOB NO: <i>M5-31-12</i>	CONTRACT NO: <i>193158</i>	
DESIGN DATE: <i>06-02-10</i>	DIWG. BY:	CHK. BY:	PROCESS DATE: <i>08-7-12</i>	DIWG. BY: <i>T.A.</i>	CHK. BY: <i>JDM</i>
REV. DATE:	REV. BY:		CHANGE ORDER DATE:		
REV. DATE:	REV. BY:		PRODUCTION DATE:	DIWG. BY:	

PAGE NO.

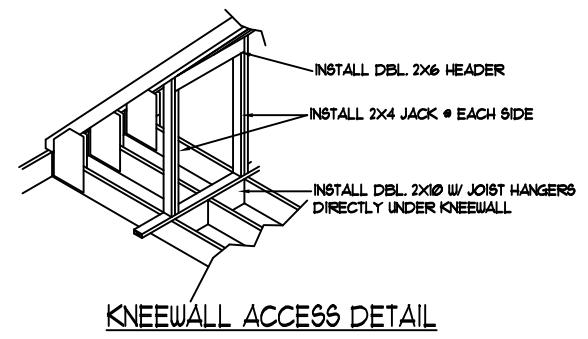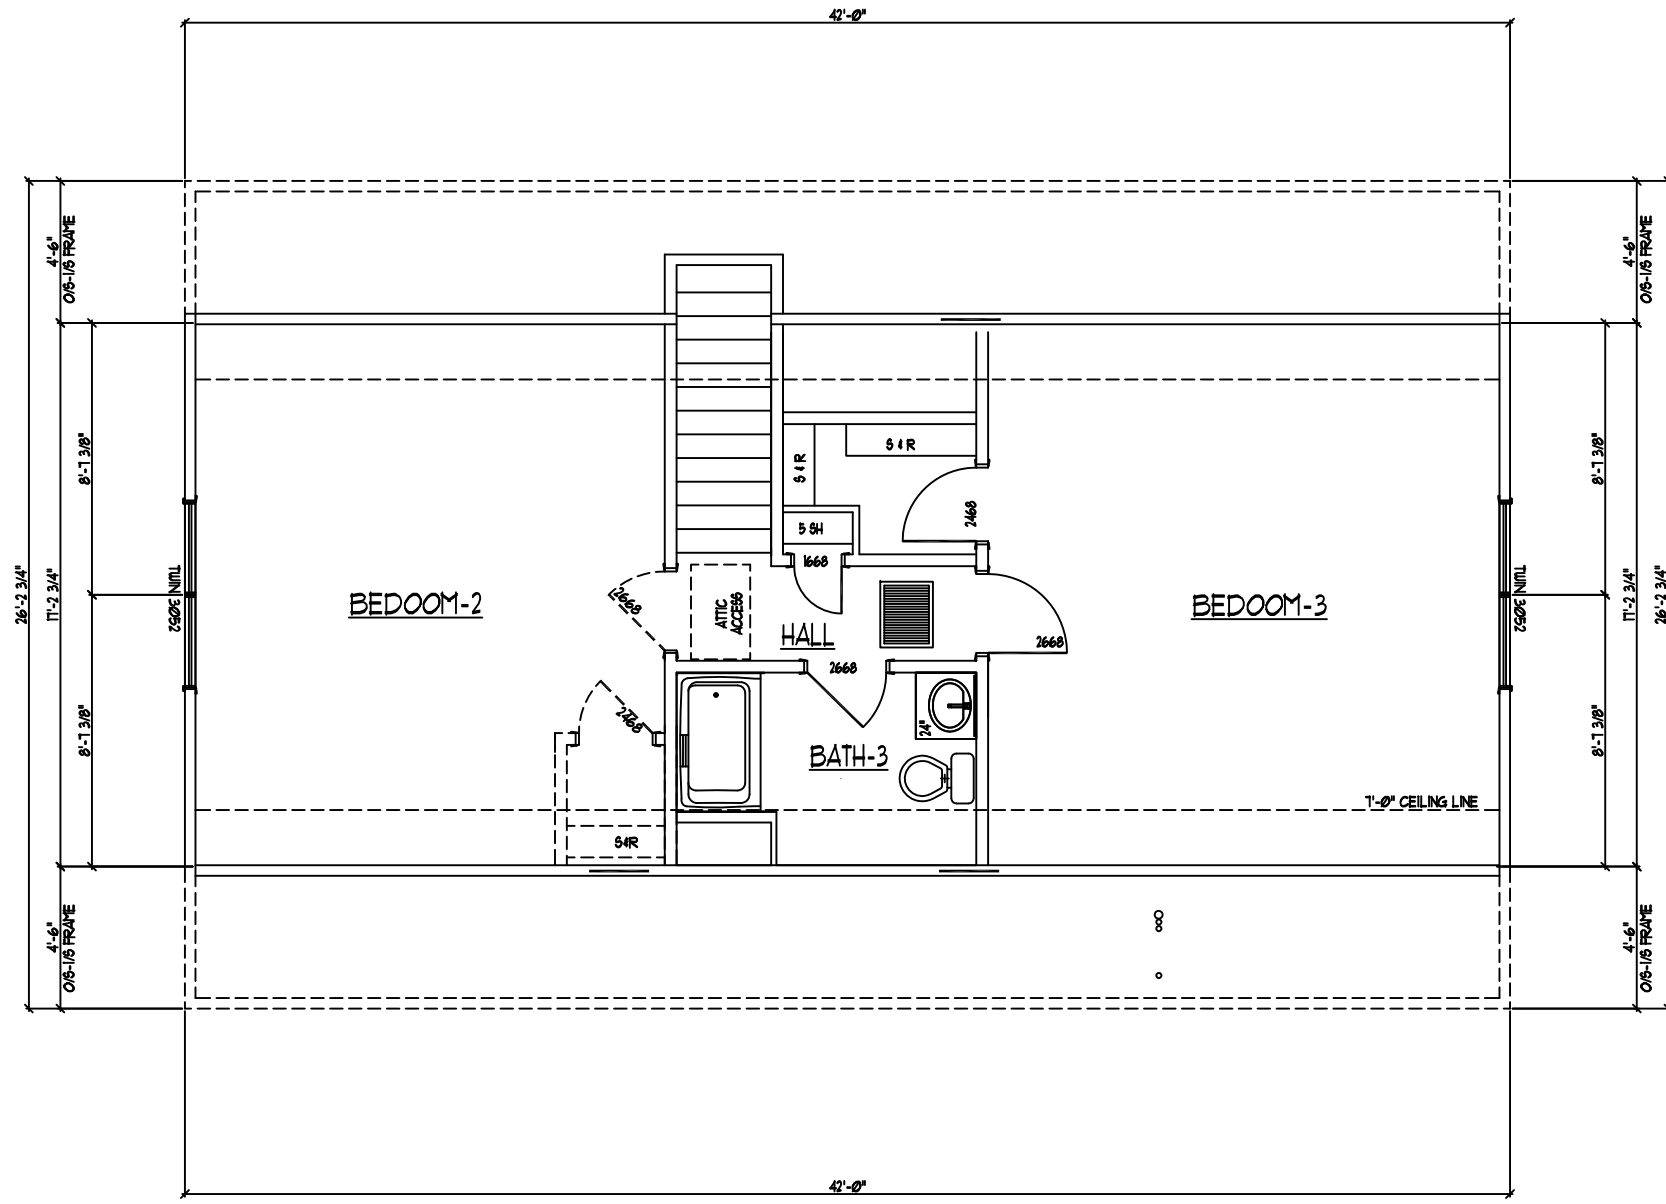

NOTE:
 INTERIOR COMPLETION OF UPPER LEVEL IS THE RESPONSIBILITY OF THE PURCHASER. ALL CONST. TO CONFORM TO STATE AND LOCAL CODES AND SUBJECT TO INSPECTION BY LOCAL JURISDICTION.

NOTE: ONLY ONE HOUSE MAY BE BUILT UTILIZING THE PLANS THAT ARE DESIGNATED FOR THIS CONTRACT JOB		P.O. BOX 5511 MARTINSVILLE, VA. 24115 1100 RIVES ROAD, MARTINSVILLE, VA. 24115 (276) 632-1100 FAX (276) 632-1181 WWW.NATIONWIDECUSTOMHOMES.COM	PLAN NAME: HUNLEY WATERS - PLAN-C			PURCHASER: OLD MAN CONSTRUCTION			PAGE NO.	
			COLLECTION/SERIES: TBD			JOB NO: MS-31-12		CONTRACT NO: 193158		
			DESIGN DATE: 06-02-10	DWG. BY:	CHK. BY:	PROCESS DATE: 8-7-12		DWG. BY: T.A.		CHK. BY: JDM
			REV. DATE:	REV. BY:		CHANGE ORDER DATE:				
			REV. DATE:	REV. BY:		PRODUCTION DATE:		DWG. BY:		

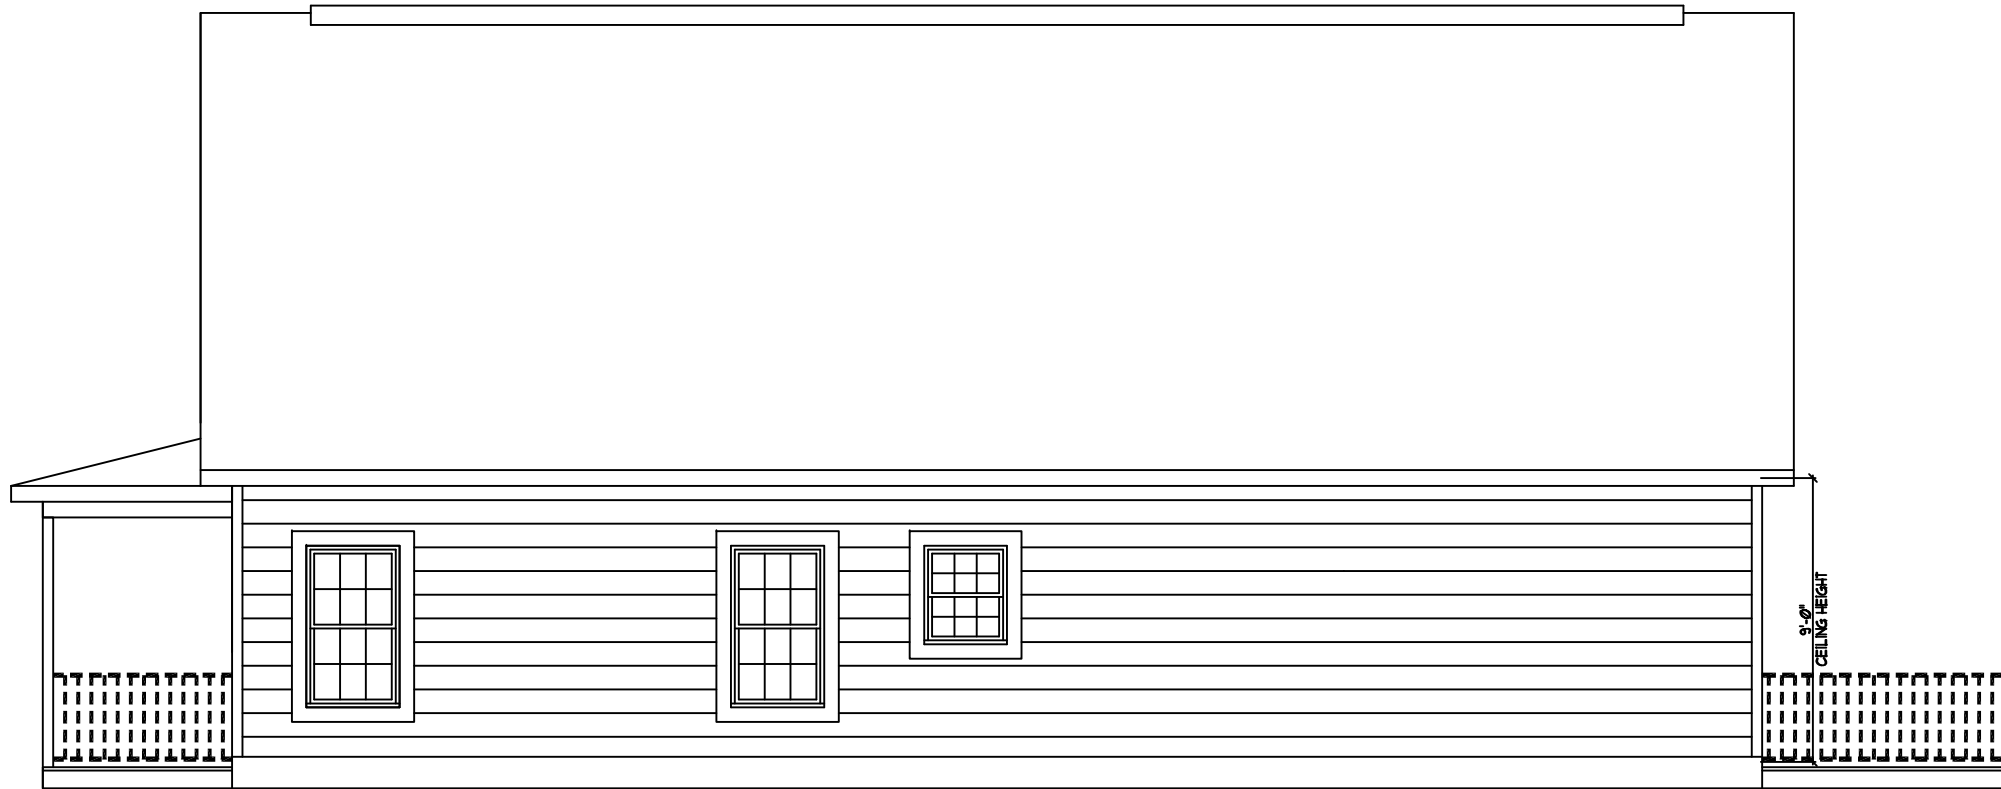

RIGHT ELEVATION
SCALE - 1/4" = 1'-0"



FRONT ELEVATION
SCALE - 1/4" = 1'-0"

NOTE: ONLY ONE HOUSE
MAY BE BUILT UTILIZING
THE PLANS THAT ARE
DESIGNATED FOR THIS
CONTRACT JOB



P.O. BOX 5511 MARTINSVILLE, VA. 24115
1100 RIVES ROAD, MARTINSVILLE, VA. 24115
(276) 632-1100
FAX (276) 632-1181
WWW.NATIONWIDECUSTOMHOMES.COM

PLAN NAME: HUNLEY WATERS - PLAN-C

COLLECTION/SERIES: TBD

DESIGN DATE: 06-02-10

REV. DATE:

REV. DATE:

DIWG. BY:

REV. BY:

REV. BY:

CHK. BY:

PURCHASER: OLD MAN CONSTRUCTION

JOB NO: MS-31-12

PROCESS DATE: 8-7-12

CHANGE ORDER DATE:

PRODUCTION DATE:

CONTRACT NO: 193158

DIWG. BY: T.A.

CHK. BY: JDM

DIWG. BY:

PAGE NO.